


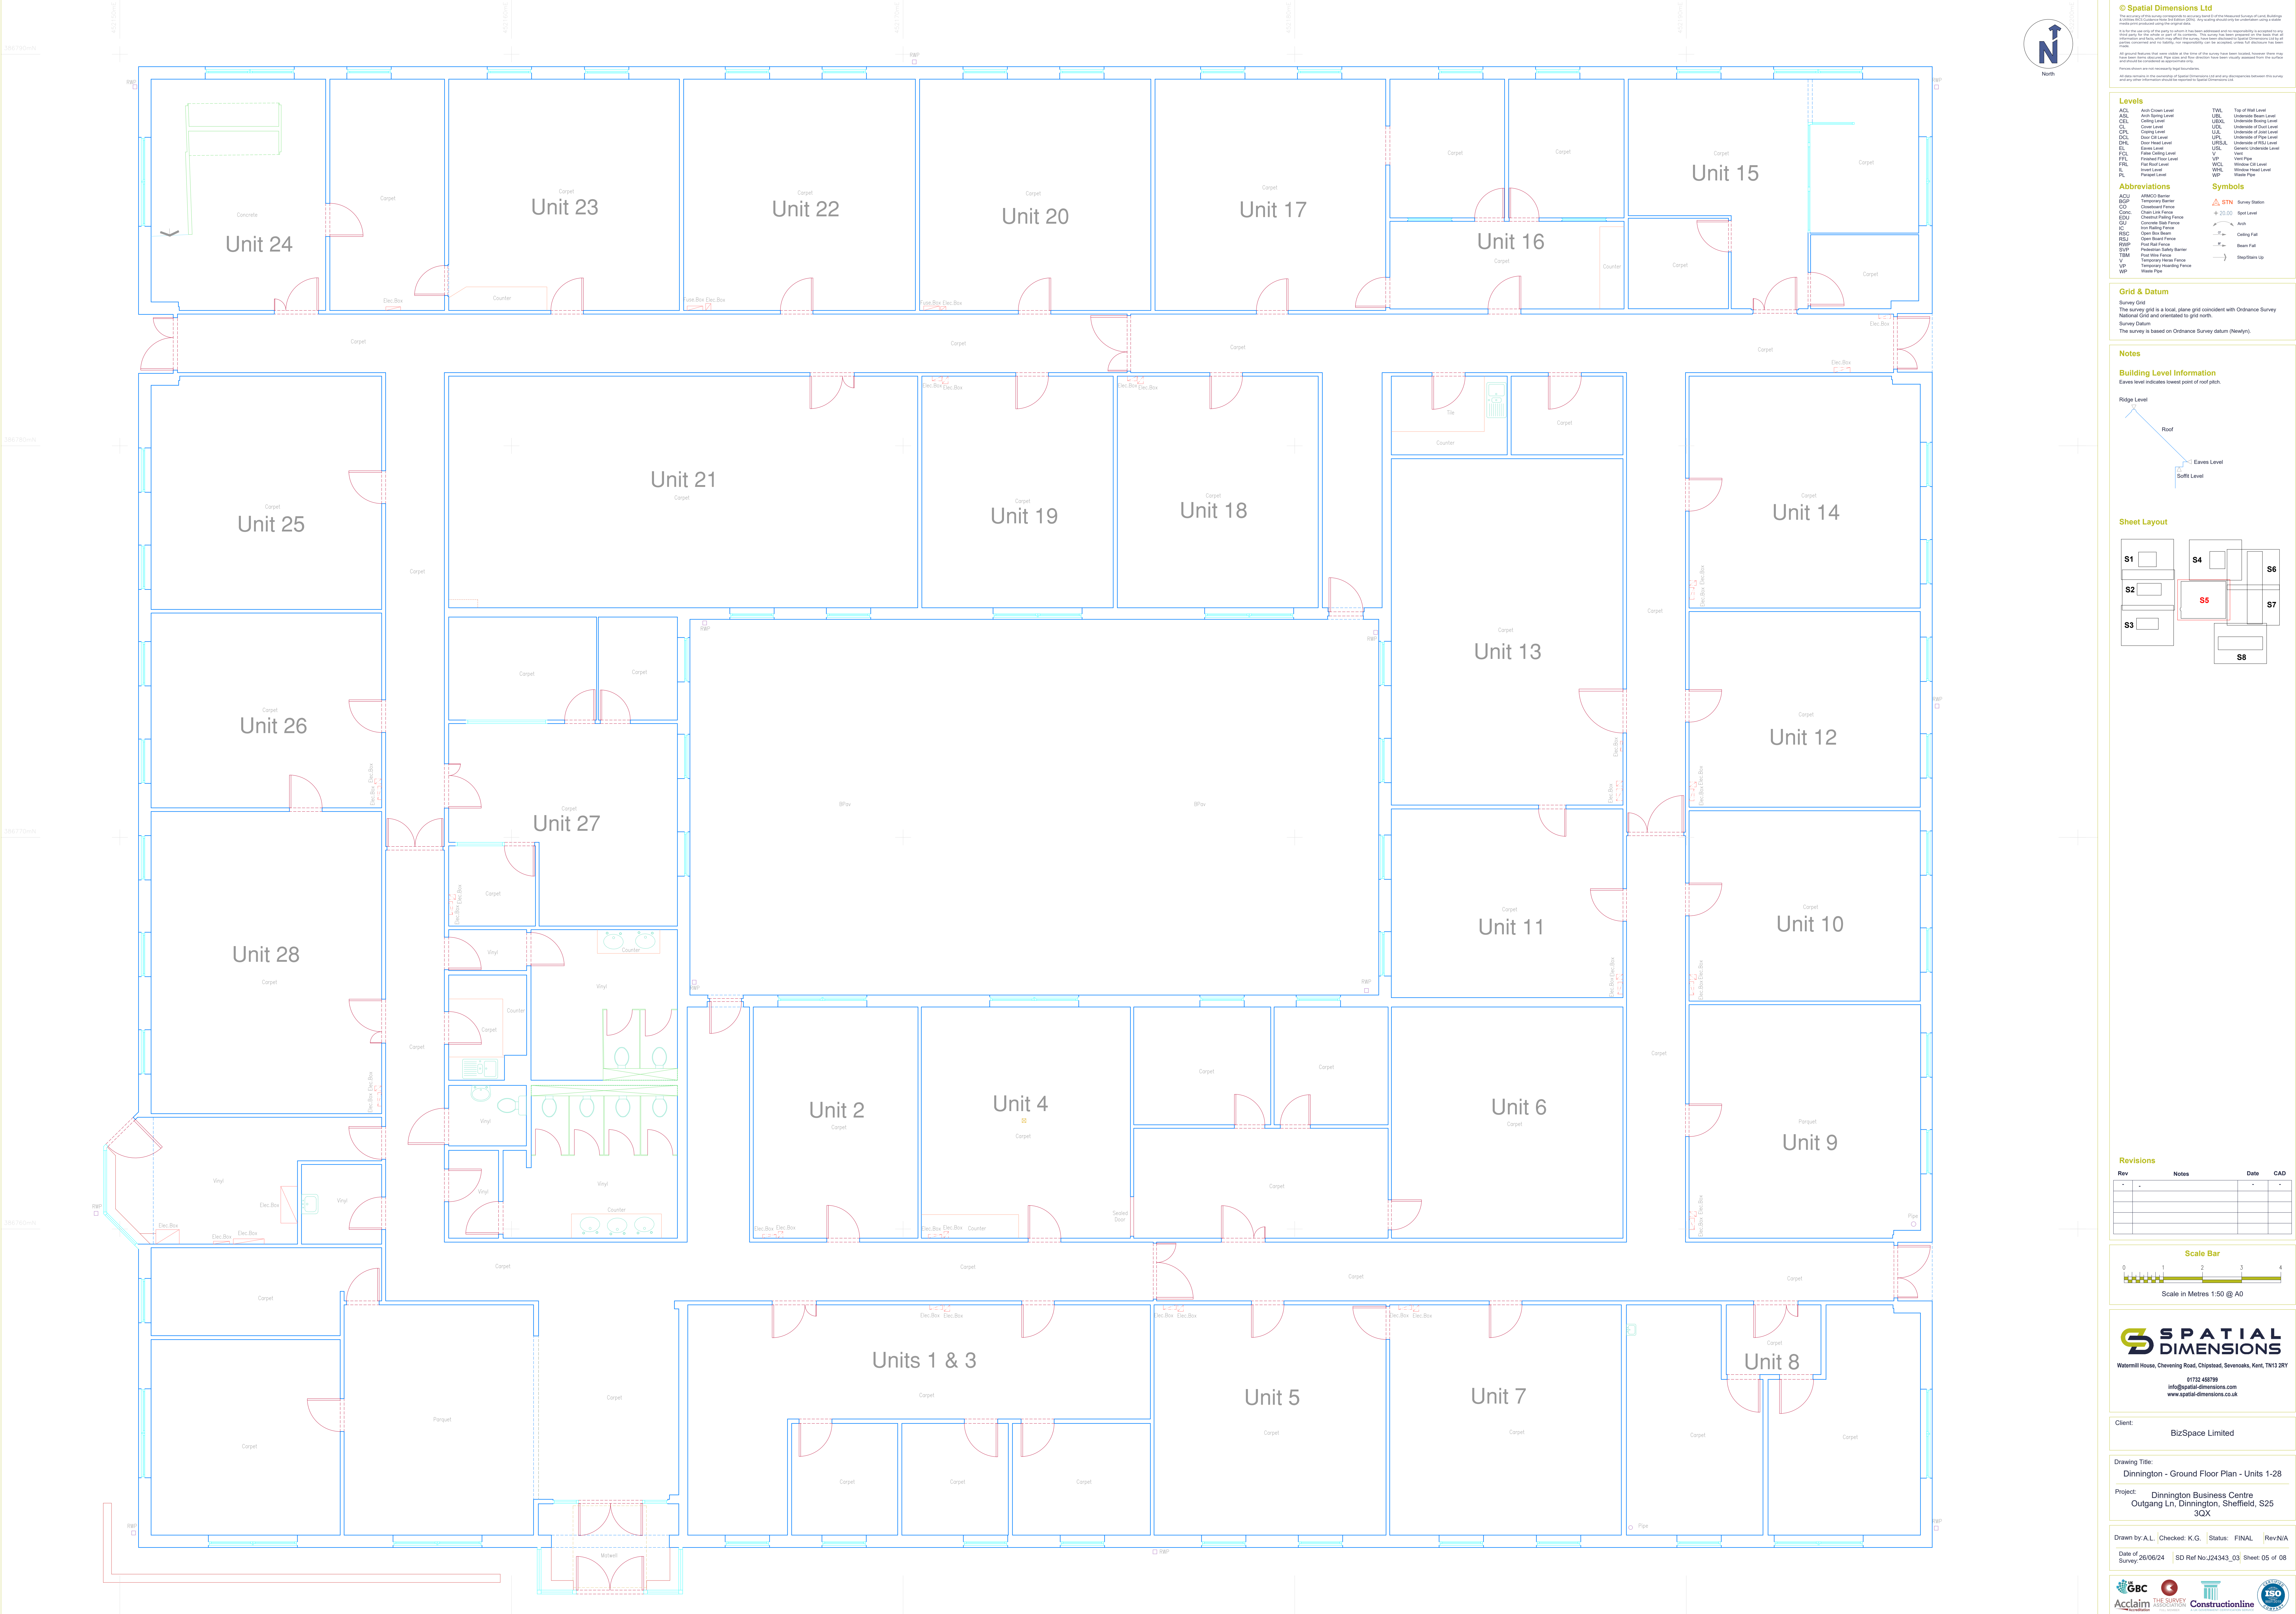

© Spatial Dimensions Ltd

This drawing is the property of Spatial Dimensions Ltd and is not to be reproduced or used in any way without the written consent of Spatial Dimensions Ltd. It is for the use of the client only and is not to be used for any other purpose. The client is responsible for the accuracy of the information and data provided. 

Legend

ACL	Arch Ceiling Level	UCL	Unit Ceiling Level
ASL	Arch Spacing Level	UBL	Unit Base Level
CSL	Count Level	USL	Unit Side Level
DCL	Door Ceiling Level	UDL	Unit Door Level
DHL	Door Head Level	ULS	Unit Lining Level
EL	Electrical Level	ULS	Unit Lining Level
FCL	Floor Ceiling Level	UPL	Unit Plaster Level
FEL	Floor Electrical Level	UPL	Unit Plaster Level
FLL	Floor Level	UPL	Unit Plaster Level
FL	Floor Level	UPL	Unit Plaster Level

Abbreviations

ACL	Arch Ceiling Level	UCL	Unit Ceiling Level
ASL	Arch Spacing Level	UBL	Unit Base Level
CSL	Count Level	USL	Unit Side Level
DCL	Door Ceiling Level	UDL	Unit Door Level
DHL	Door Head Level	ULS	Unit Lining Level
EL	Electrical Level	ULS	Unit Lining Level
FCL	Floor Ceiling Level	UPL	Unit Plaster Level
FEL	Floor Electrical Level	UPL	Unit Plaster Level
FLL	Floor Level	UPL	Unit Plaster Level
FL	Floor Level	UPL	Unit Plaster Level

Symbols

ACL	Arch Ceiling Level	UCL	Unit Ceiling Level
ASL	Arch Spacing Level	UBL	Unit Base Level
CSL	Count Level	USL	Unit Side Level
DCL	Door Ceiling Level	UDL	Unit Door Level
DHL	Door Head Level	ULS	Unit Lining Level
EL	Electrical Level	ULS	Unit Lining Level
FCL	Floor Ceiling Level	UPL	Unit Plaster Level
FEL	Floor Electrical Level	UPL	Unit Plaster Level
FLL	Floor Level	UPL	Unit Plaster Level
FL	Floor Level	UPL	Unit Plaster Level

Grid & Datum

The survey grid is a local plane grid coincident with Ordnance Survey National Grid and oriented to grid north.

The survey is based on Ordnance Survey datum (Newlyn).

Notes

Building Level Information

Roof level indicates lowest point of roof pitch.

Sheet Layout

Sheet 1 of 8

Revisions

Rev	Notes	Date	CAD
1			
2			
Scale Bar

Scale in Metres 1:50 @ A0

SPATIAL DIMENSIONS

Watermill House, Chevening Road, Chipstead, Sevenoaks, Kent, TN13 2RY

01732 458799

info@spatial-dimensions.com

www.spatial-dimensions.co.uk

Client: BizSpace Limited

Drawing Title: Dinnington - Ground Floor Plan - Units 1-28

Project: Dinnington Business Centre

Outgang Ln, Dinnington, Sheffield, S25 3QX

Drawn by: A.L. Checked: K.G. Status: FINAL Rev/N/A

Date of Survey: 26/06/24 SD Ref No: J24343_03 Sheet: 05 of 08

Acclaim THE SURVEY ASSOCIATION Constructionline 150 YEARS