
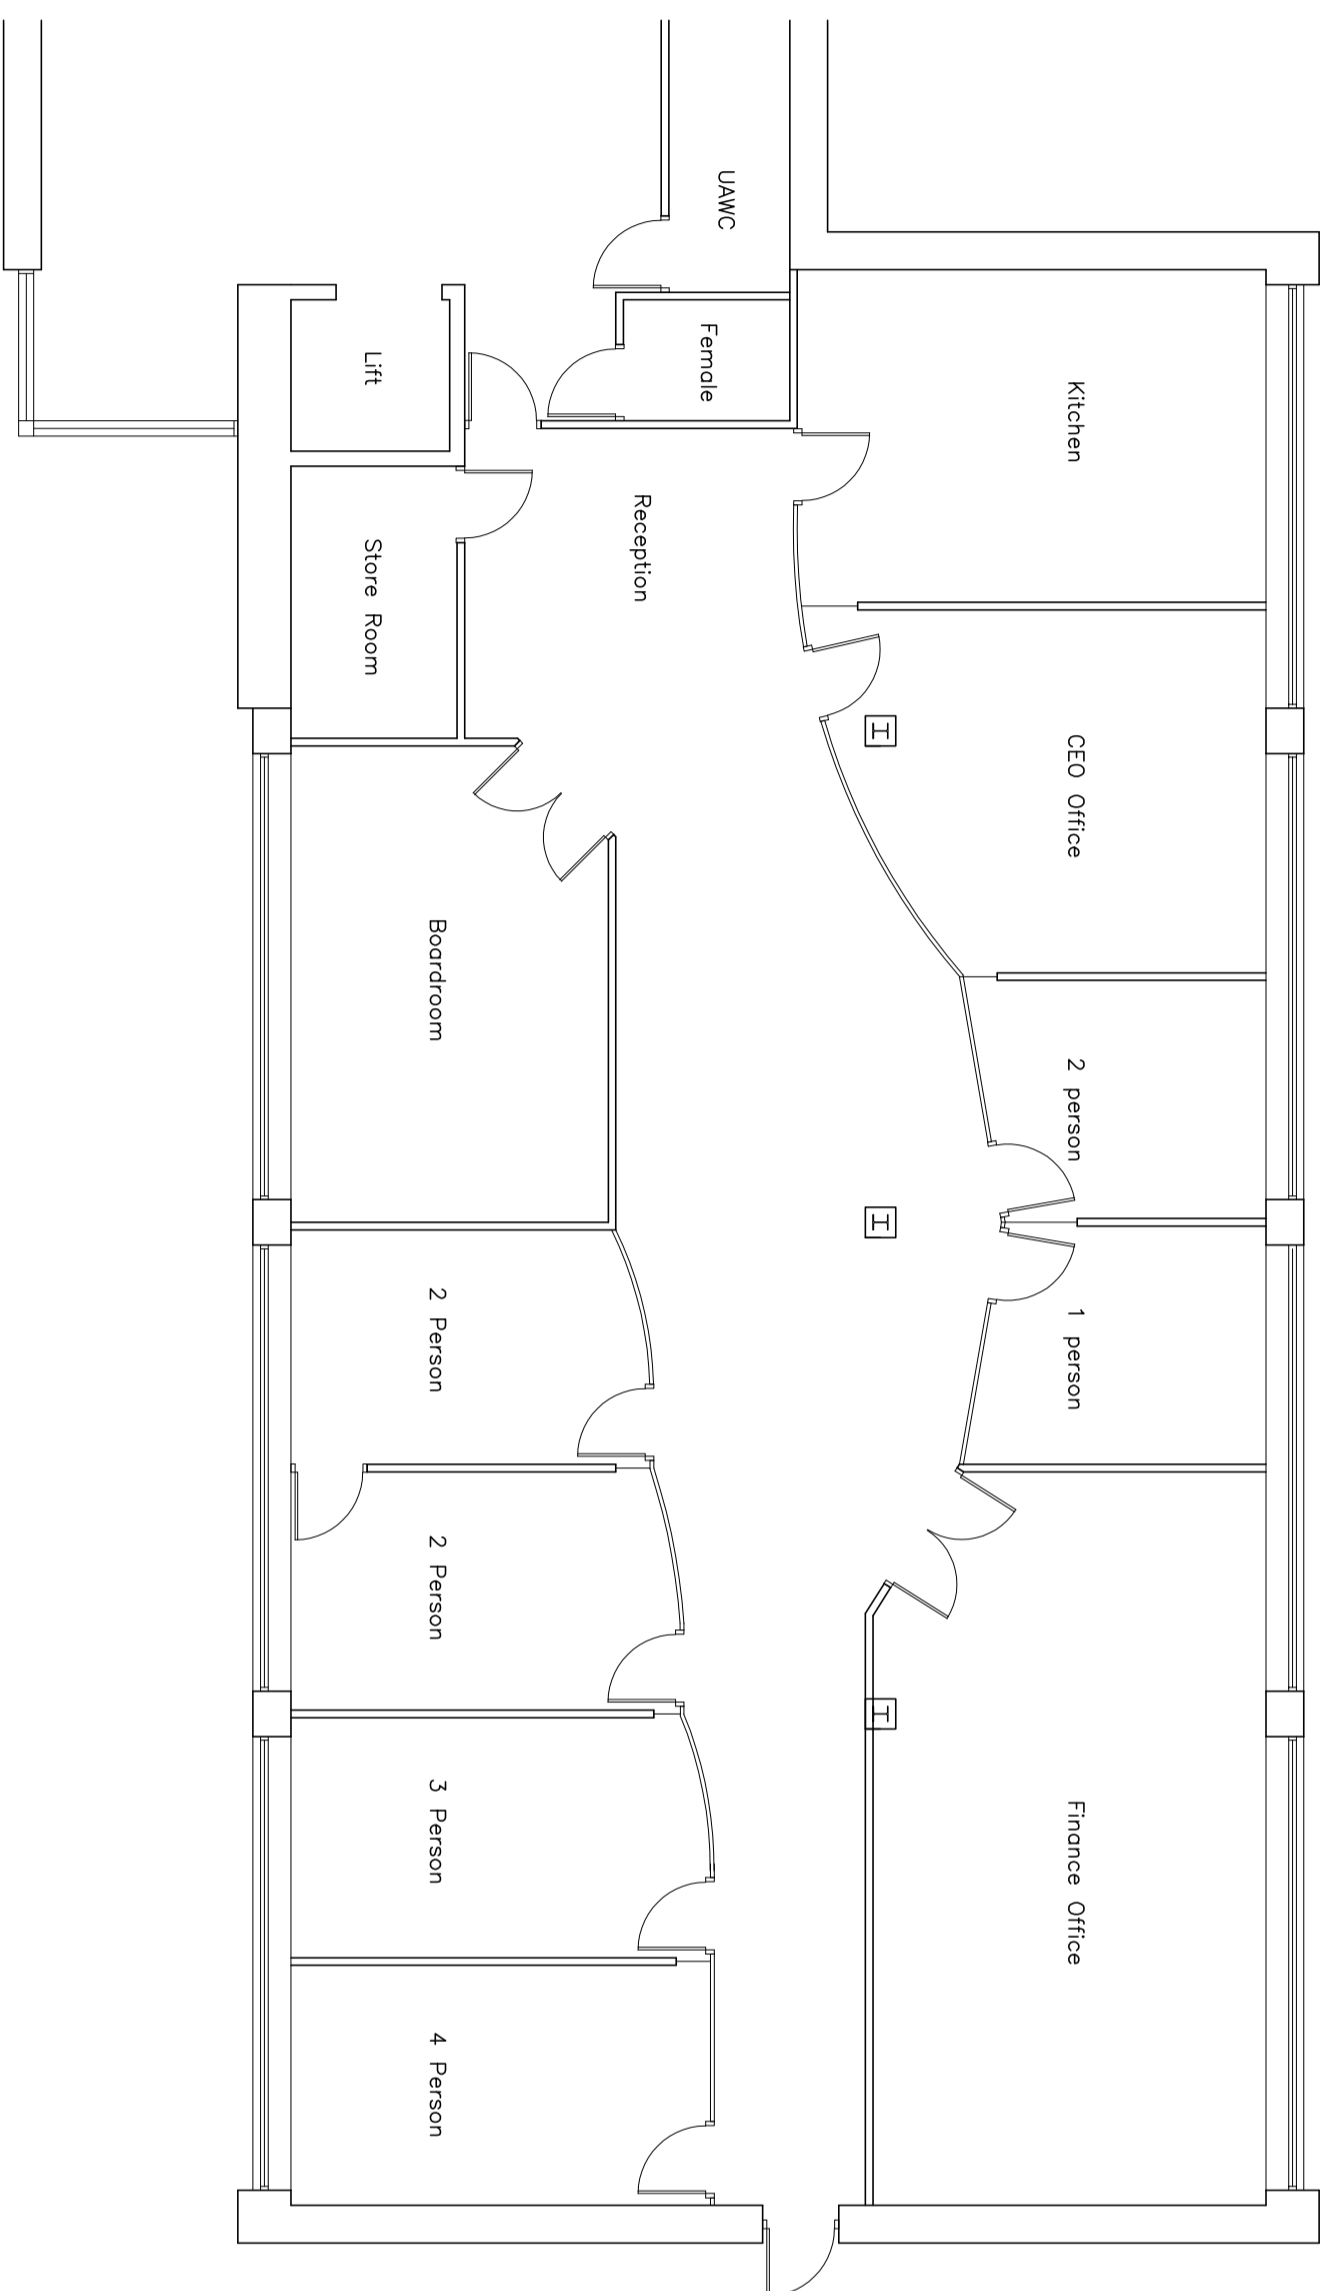


EXISTING GROUND FLOOR PLAN

scale 1:100

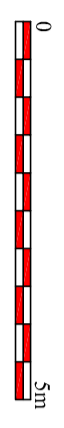

EXISTING FIRST FLOOR PLAN

Do not scale. All setting out dimensions to be site confirmed prior to works commencing and any discrepancies confirmed to architect. This drawing is to be read in conjunction with all other architectural and structural engineers drawings. Any queries please email: info@wardarchitectureltd.co.uk

Ward Architecture Limited Re-plan, Re-design, Re-generate	preliminary issue
	IMPROVE INTERNATIONAL BENCHMARK HOUSE, SMITHY WOOD DRIVE, SHEFFIELD for CONCEPT DESIGN DEVELOPMENT

EXISTING GROUND AND FIRST FLOOR PLANS 1:100@A2	
Date: 25/05/22	Job Number: WAL-22-31-01