


CONCESSION 3 - GROUND FLOOR LEVEL

Scale: 1:200

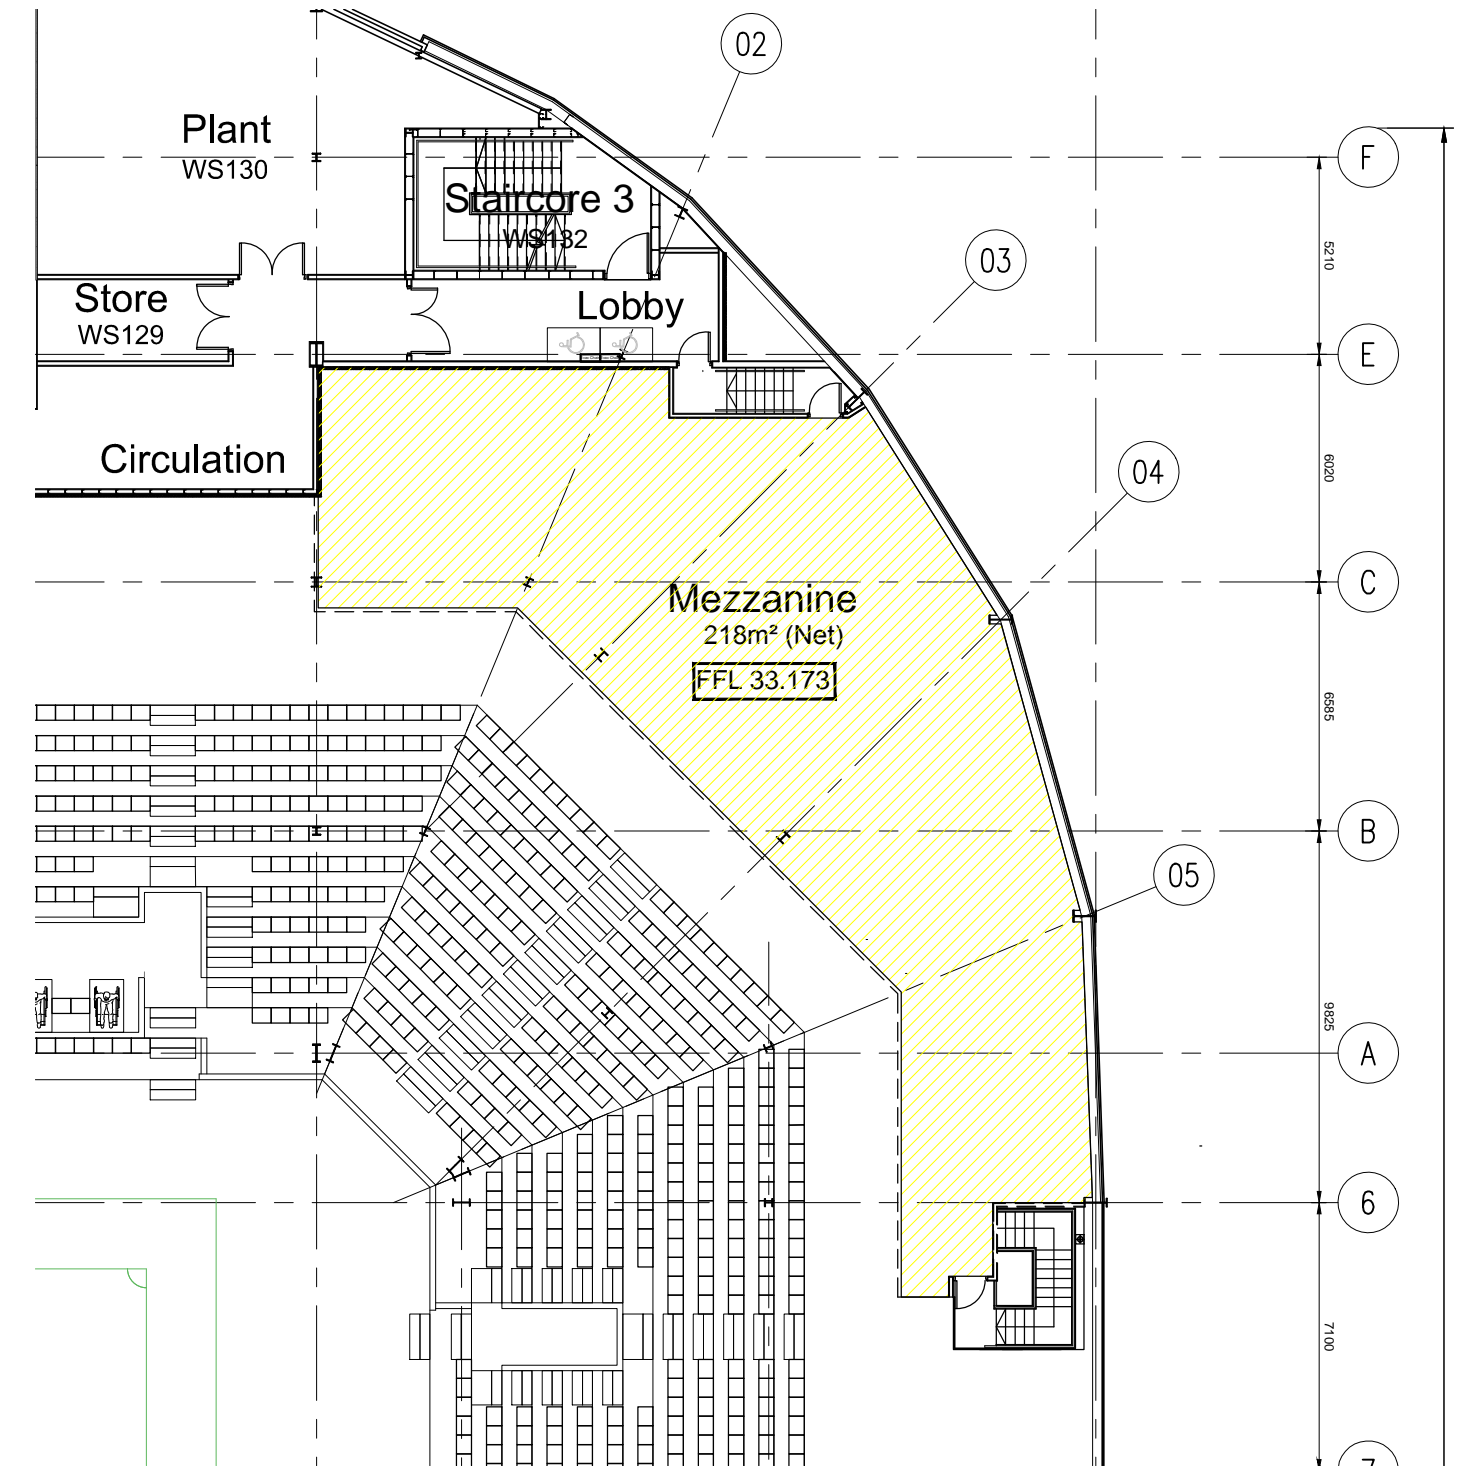

CONCESSION 3 - MEZZANINE LEVEL

Scale: 1:200

NOTES

REVISION	DATE	DESCRIPTION	BY
..

CLIENT



LONDON
NOTTINGHAM
MANCHESTER

S&P ARCHITECTS
9 WEEKDAY CROSS
THE LACE MARKET
NOTTINGHAM
NG1 2GB

T +44 (0) 115 941 5369
F +44 (0) 115 947 5955
E nottingham@s-parchitects.com
W www.s-parchitects.com

STATUS FOR COMMENT

PROJECT
ROTHERHAM FC

DRAWING
CONCESSION 3 AREAS

SCALE 1:200 SHEET SIZE A3 DRAWN BY NN CHECKED BY GJ DATE 24.05.12

PROJECT NO. 3152 DRAWING NO. (20) 103 REVISION ..

This drawing must not be reproduced in whole or part without written consent. Do not scale this drawing. All dimensions in millimetres. Written dimensions to be checked on site. Electronic issue to be confirmed by paper copy only. © 2006 S&P Limited. All Rights Reserved.