



Proposed FF Plan

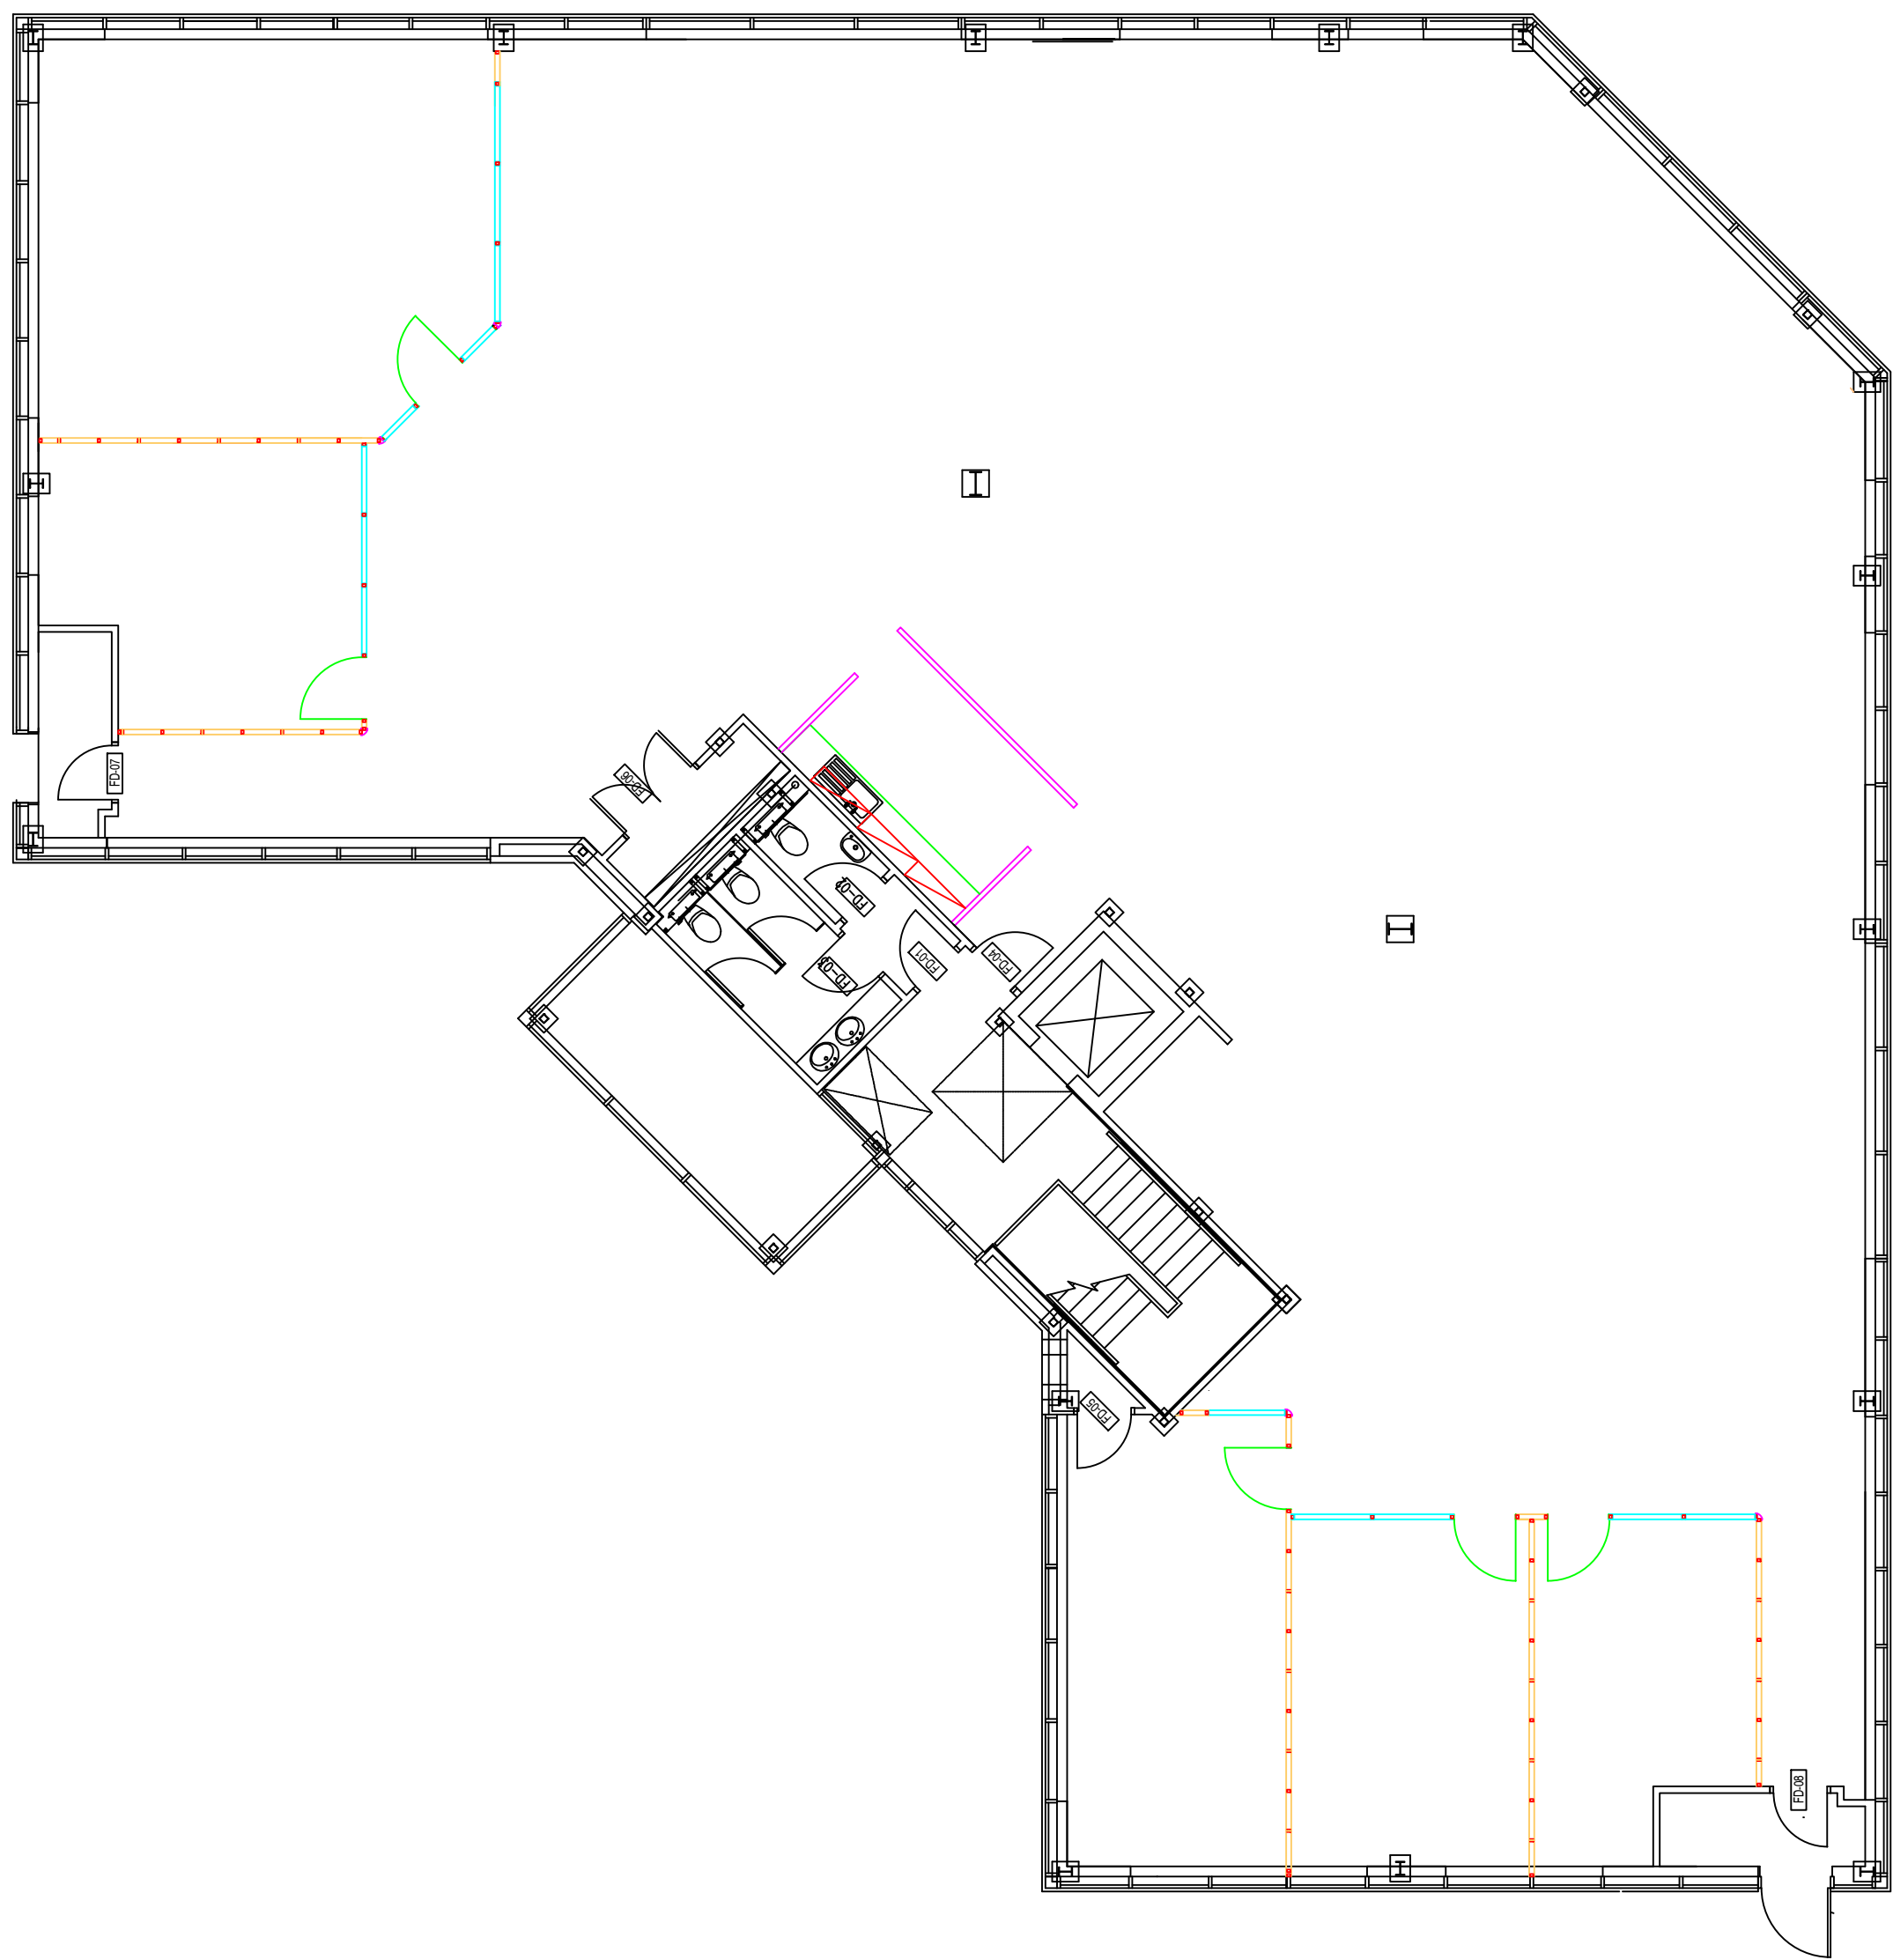

Proposed GF Plan

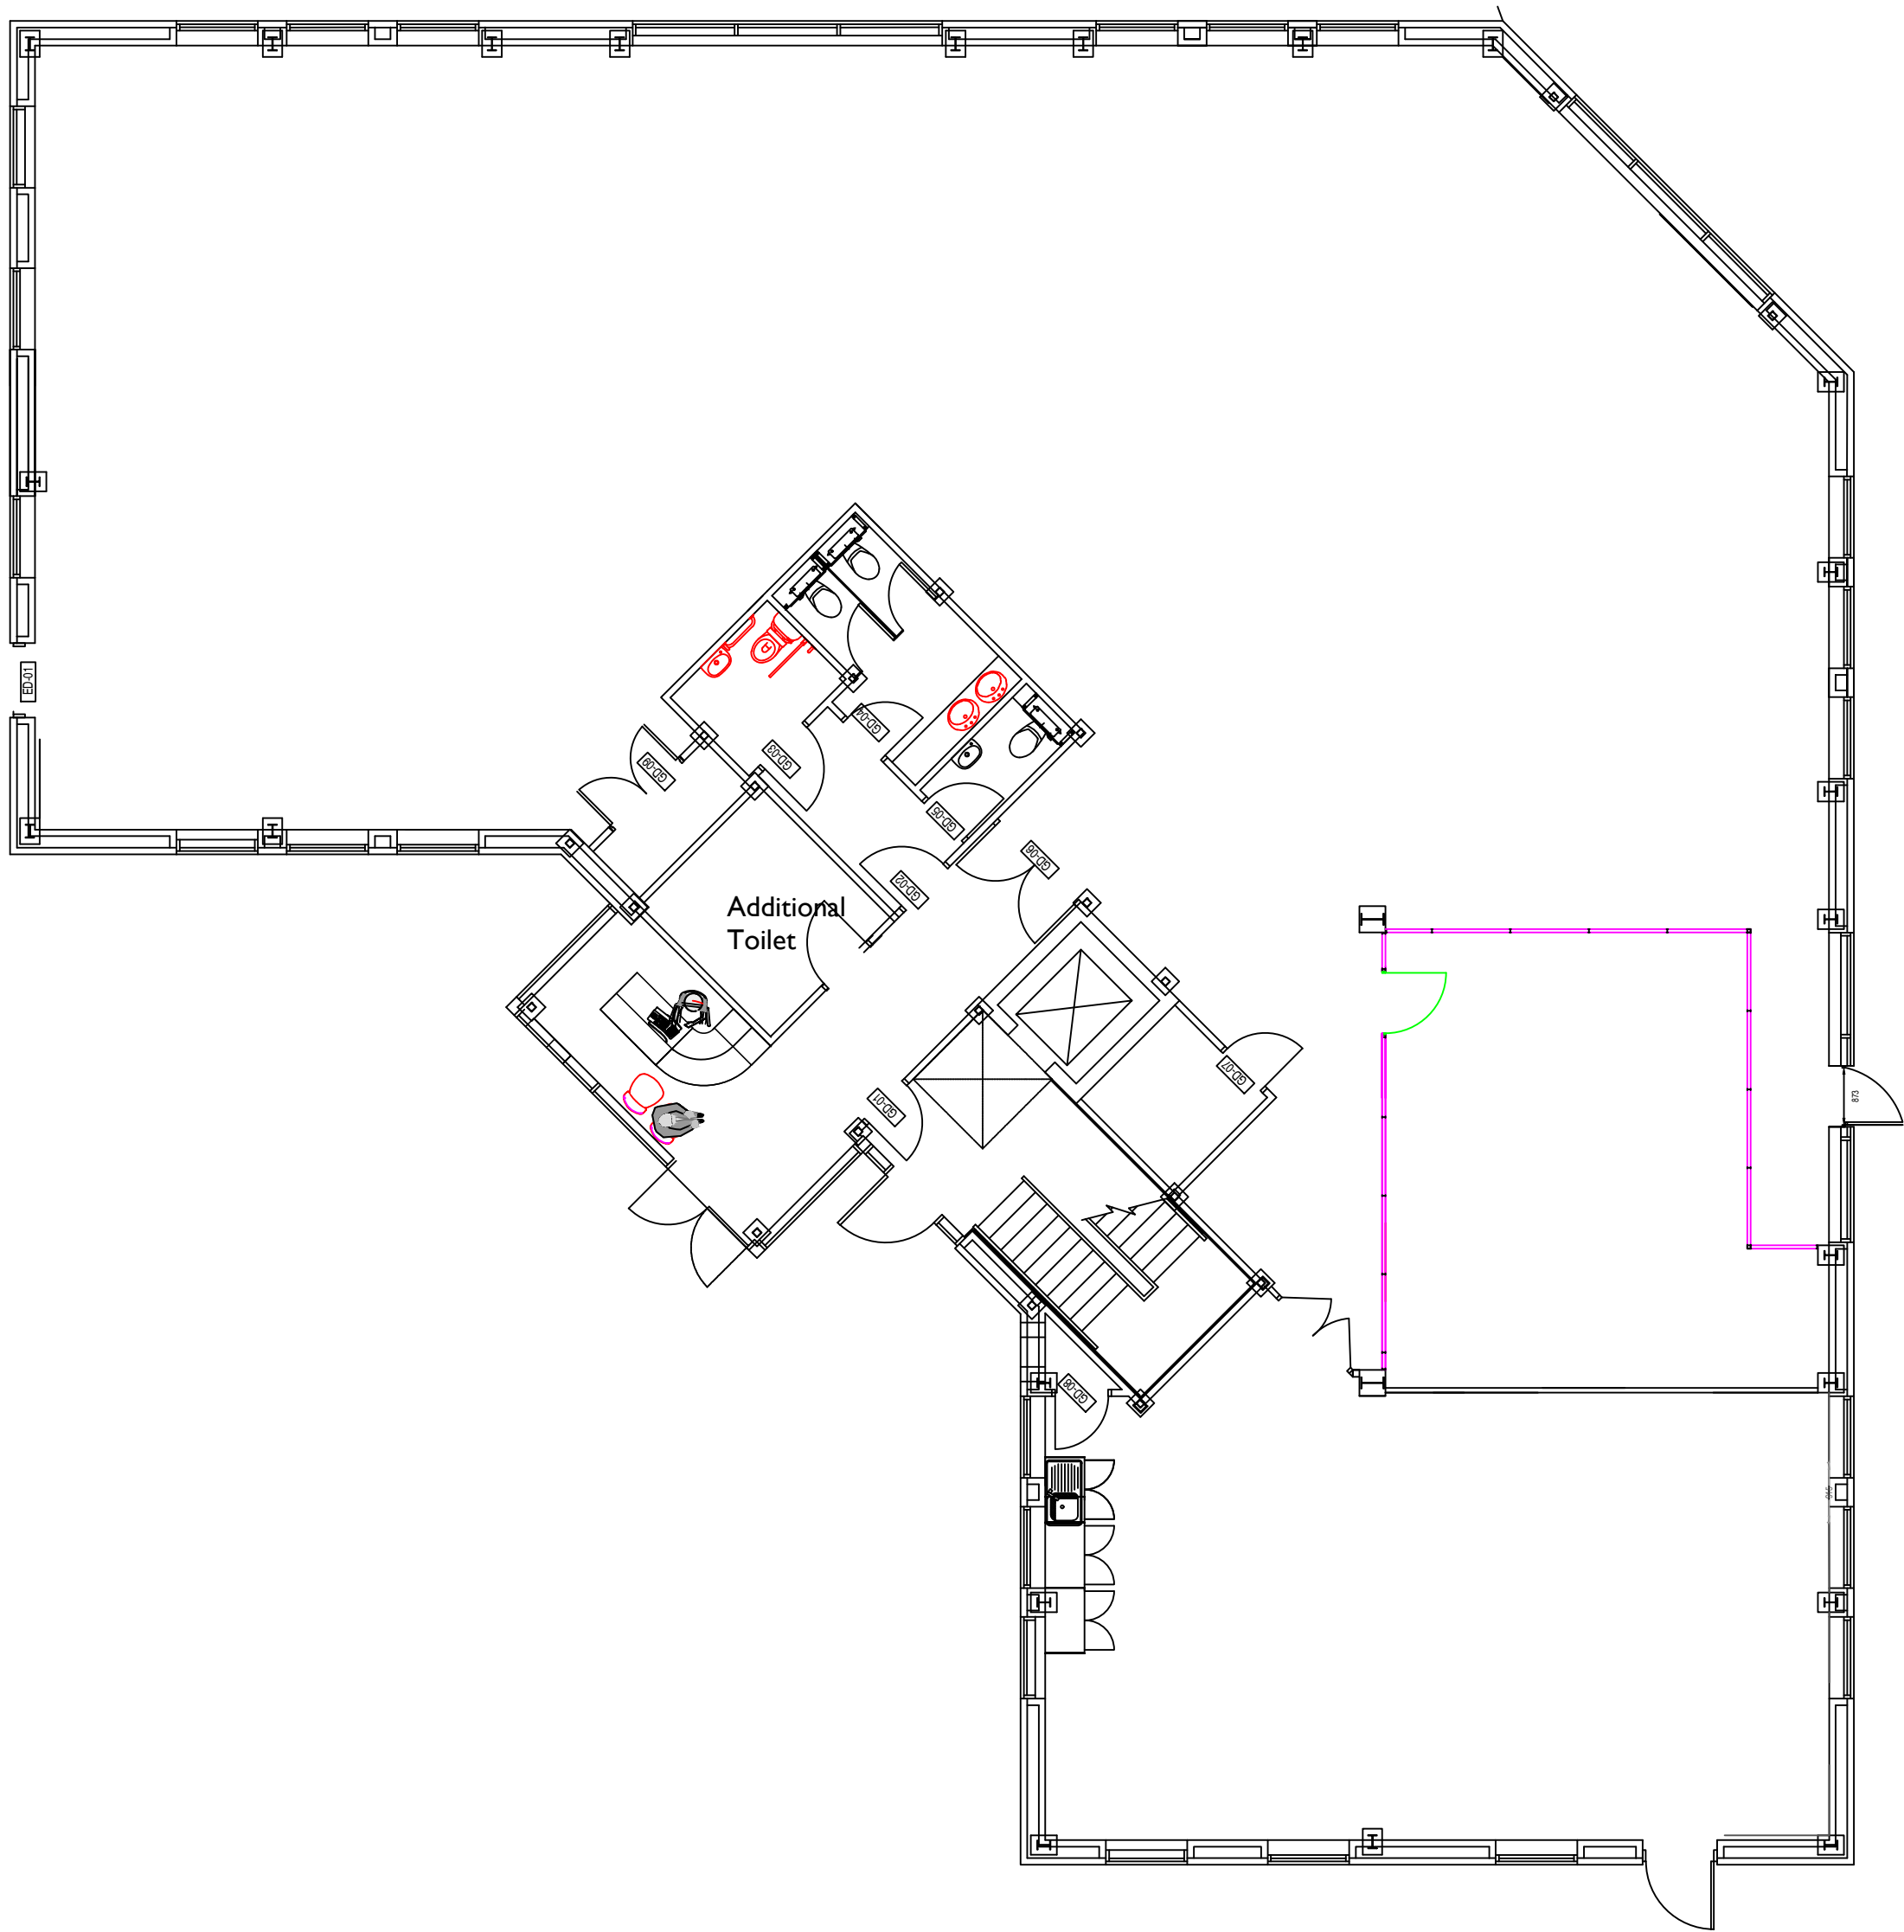

20	----	----	----
19	----	----	----
Rev.	Description	Author	Date

THE DL COMPANY

20 Jessops Riverside,
Brightside Lane,
Sheffield,
S9 2RX

TEL: 0800 137 959
FAX: 0114 244 1222

Author:	ACS	Date:	14/10/2015
Client:	Key Fund	Scale:	1:100
Drawing Title:	Partitions		
Layout Title:	AI		
Correspondence Address:	-		

Site Address:
JESSOPS RIVERSIDE-

Drawing File Number:
15686B.dwg
© Copyright and design 2011 property of
The DL Company